


Blue Line Design Inc.
Custom Residential Design & Drafting

5950 Vandervoort Drive
Lincoln, Nebraska
Ofc: 402-323-8441 Fax: 402-323-8442

Heritage Builders


Block 3 Lots 3 & 4
Fallbrook 33rd Addition
Heritage Falls Townhomes

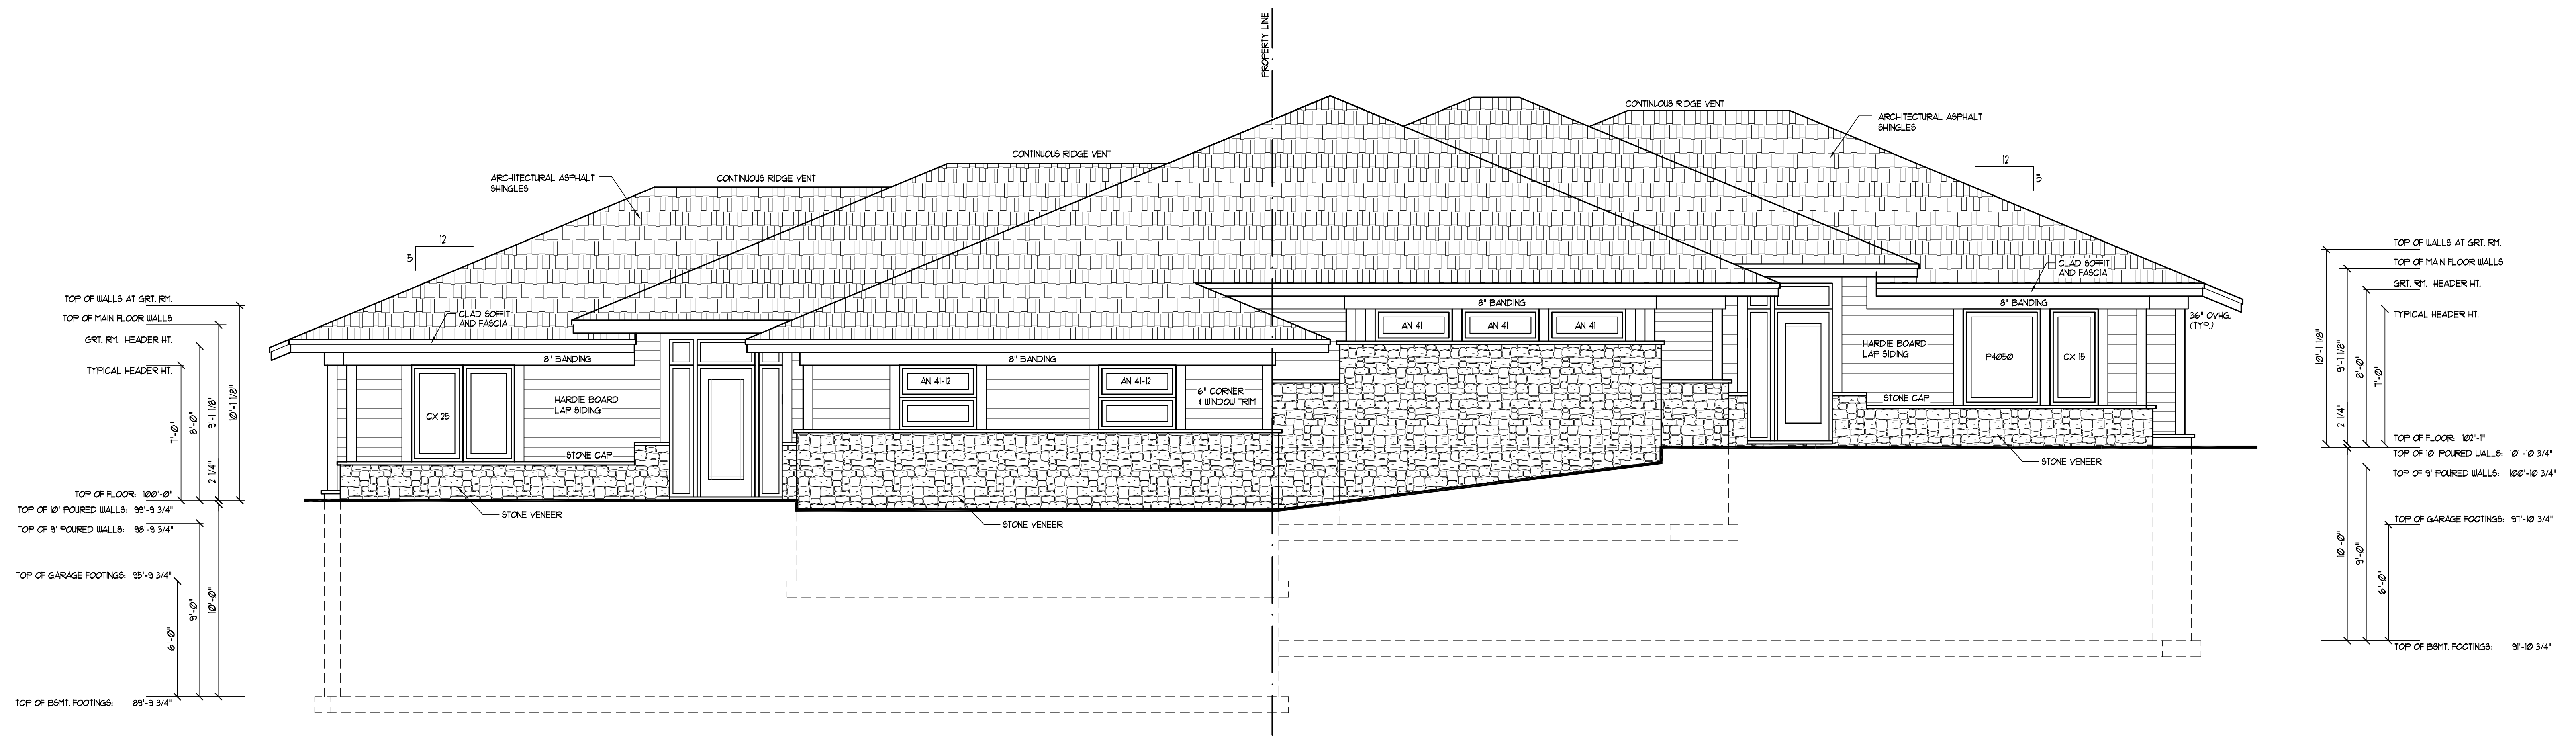

LOT - 3

FRONT ELEVATION
SCALE: 1/4" = 1' - 0"

LOT - 4

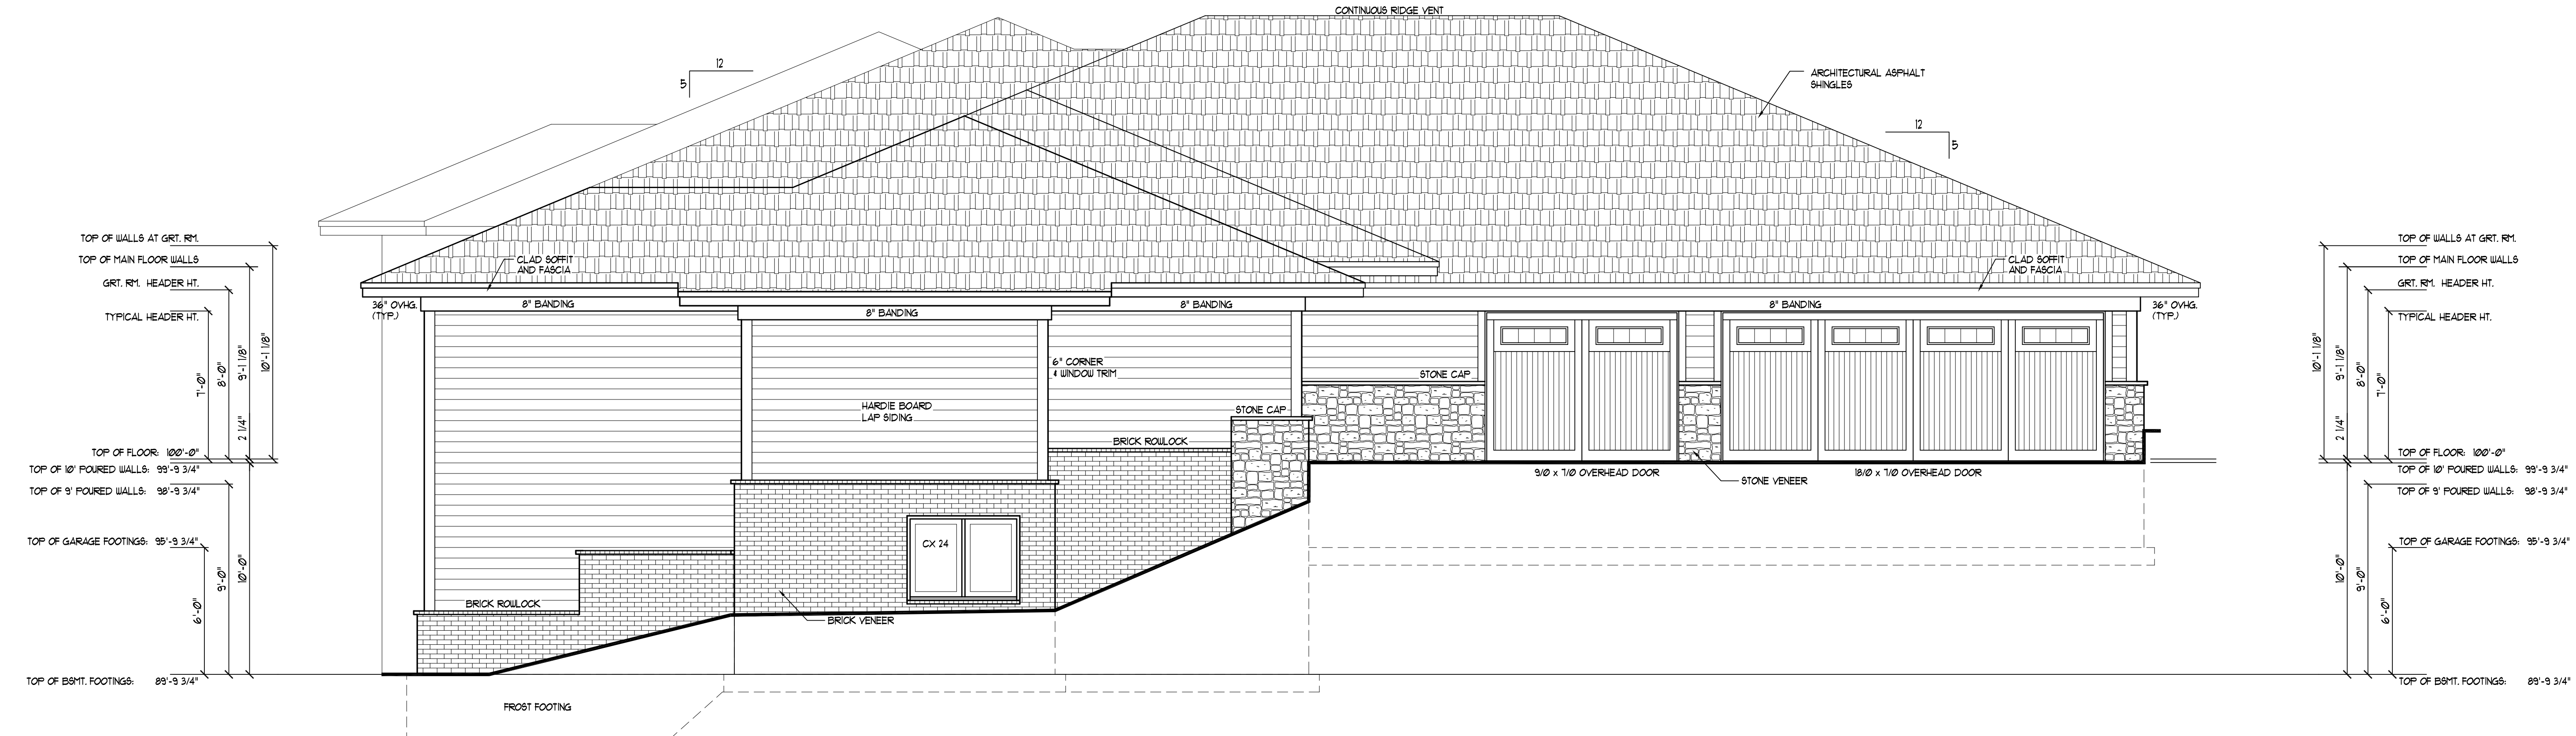


LEFT ELEVATION
SCALE: 1/4" = 1' - 0"

DATE:	REVISIONS
PROJECT:	REVISED: 11-15-2016
APPROVED BY:	

A

3

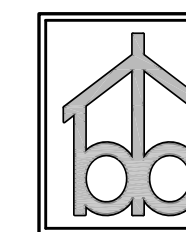


Blue Line Design Inc.
Custom Residential Design & Drafting

5950 Vandervoort Drive
Lincoln, Nebraska
Ofc: 402-323-8441 Fax: 402-323-8442

Heritage Builders


Block 3 Lots 3 & 4
Fallbrook 33rd Addition
Heritage Falls Townhomes

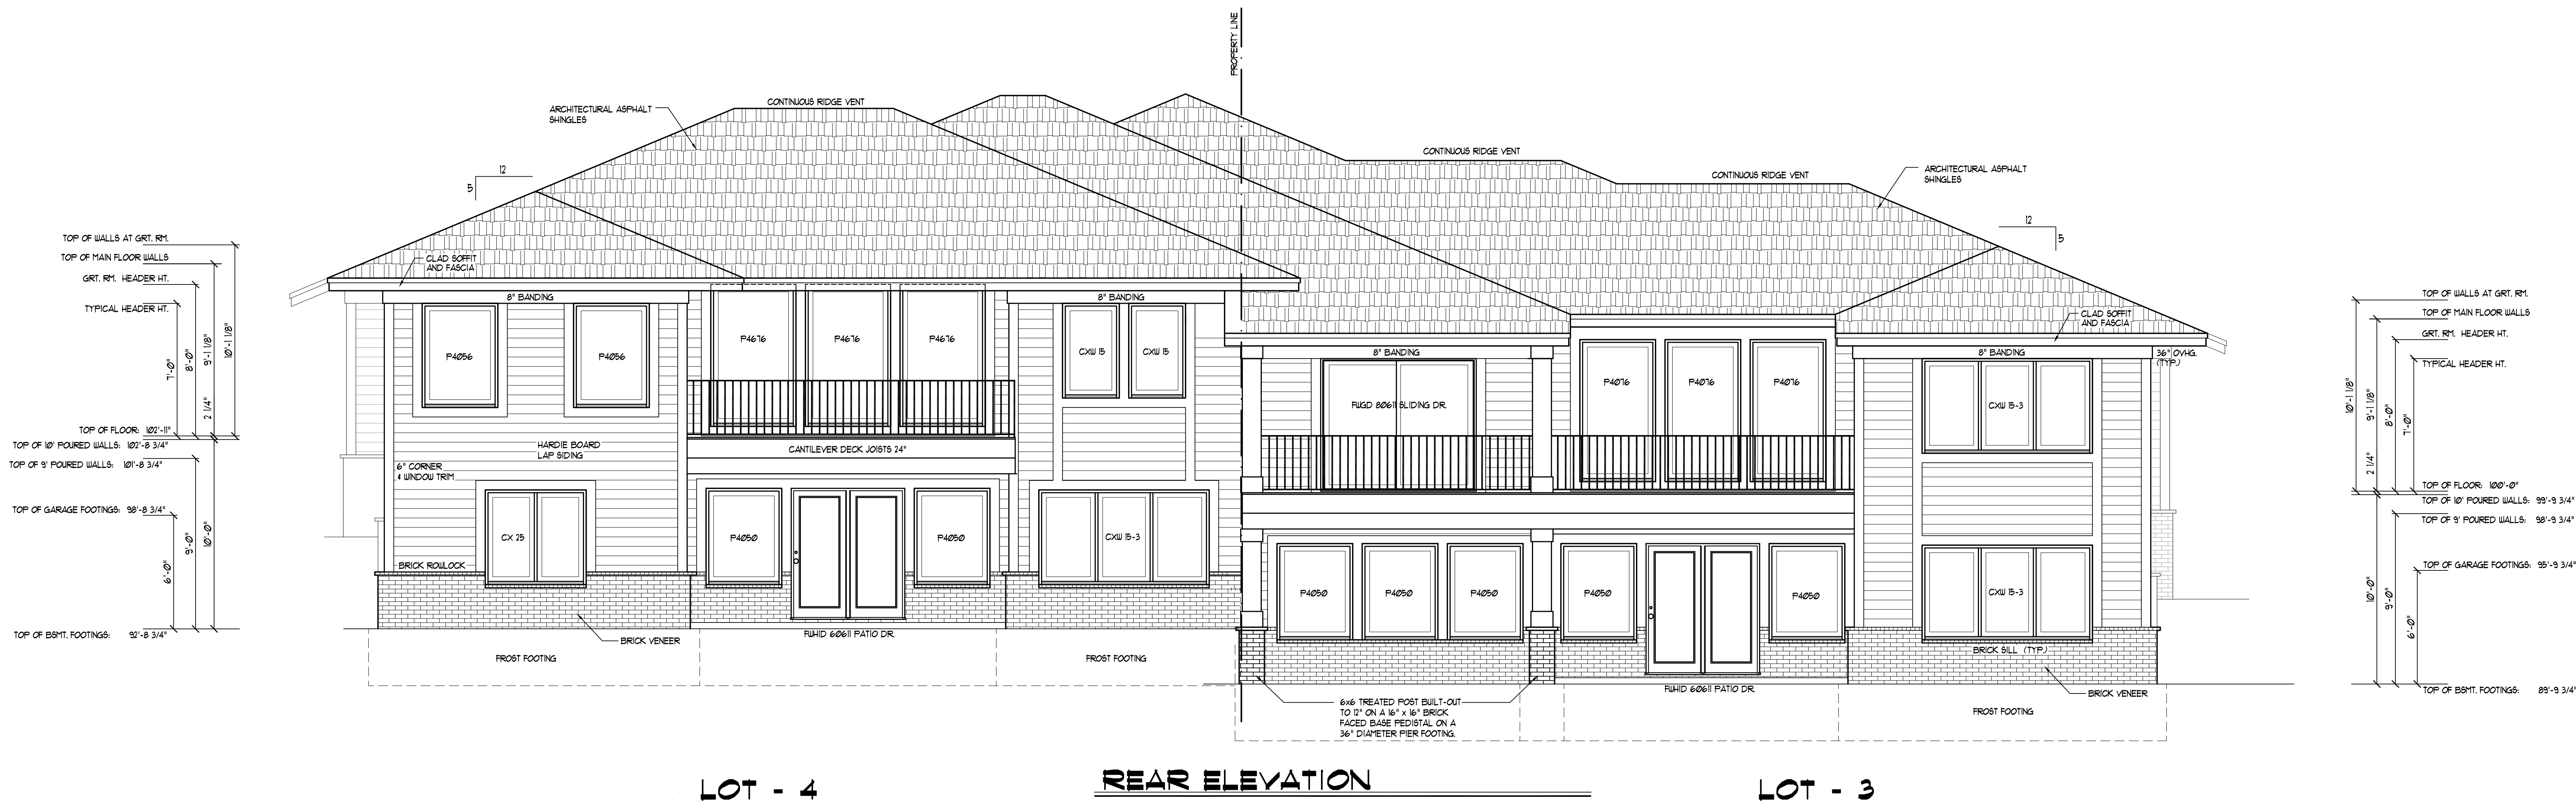

LOT - 4

REAR ELEVATION

LOT - 3

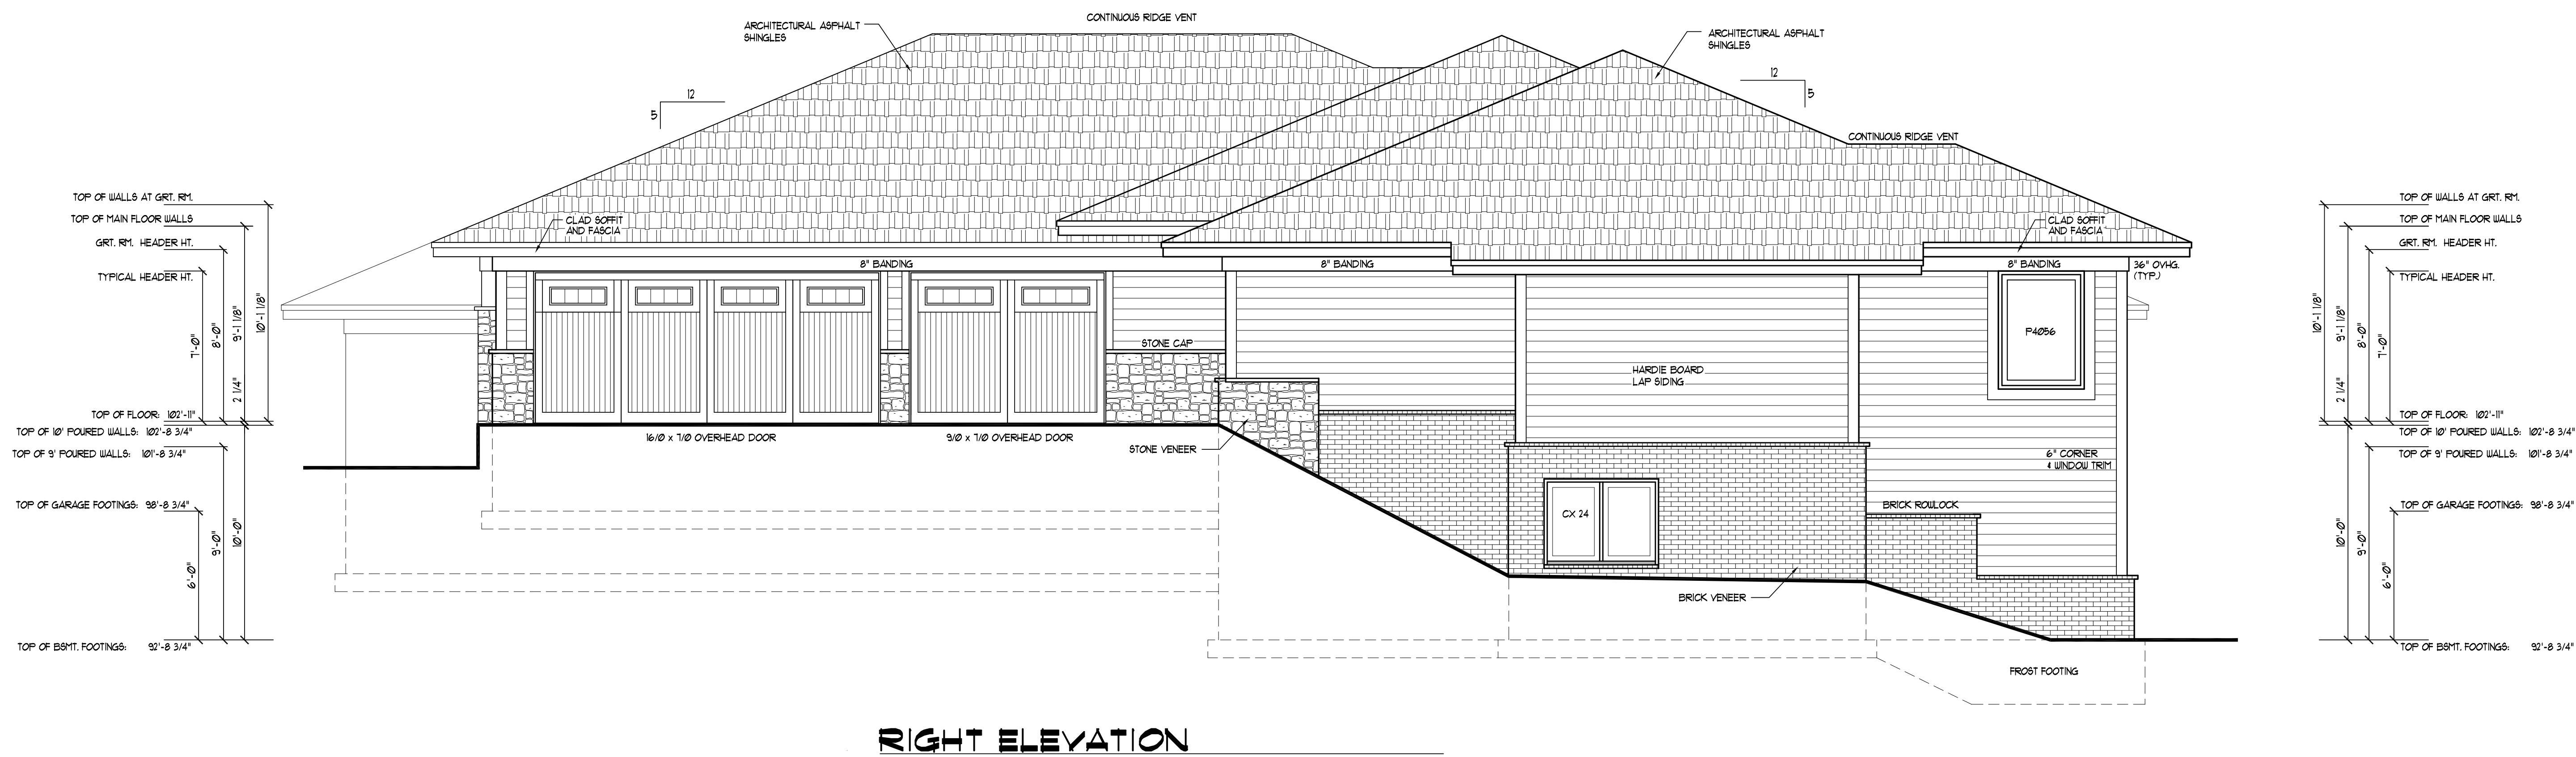


RIGHT ELEVATION

DATE:	REVISIONS
PROJECT:	REVISED:
APPROVED BY:	11-15-2016


A

4

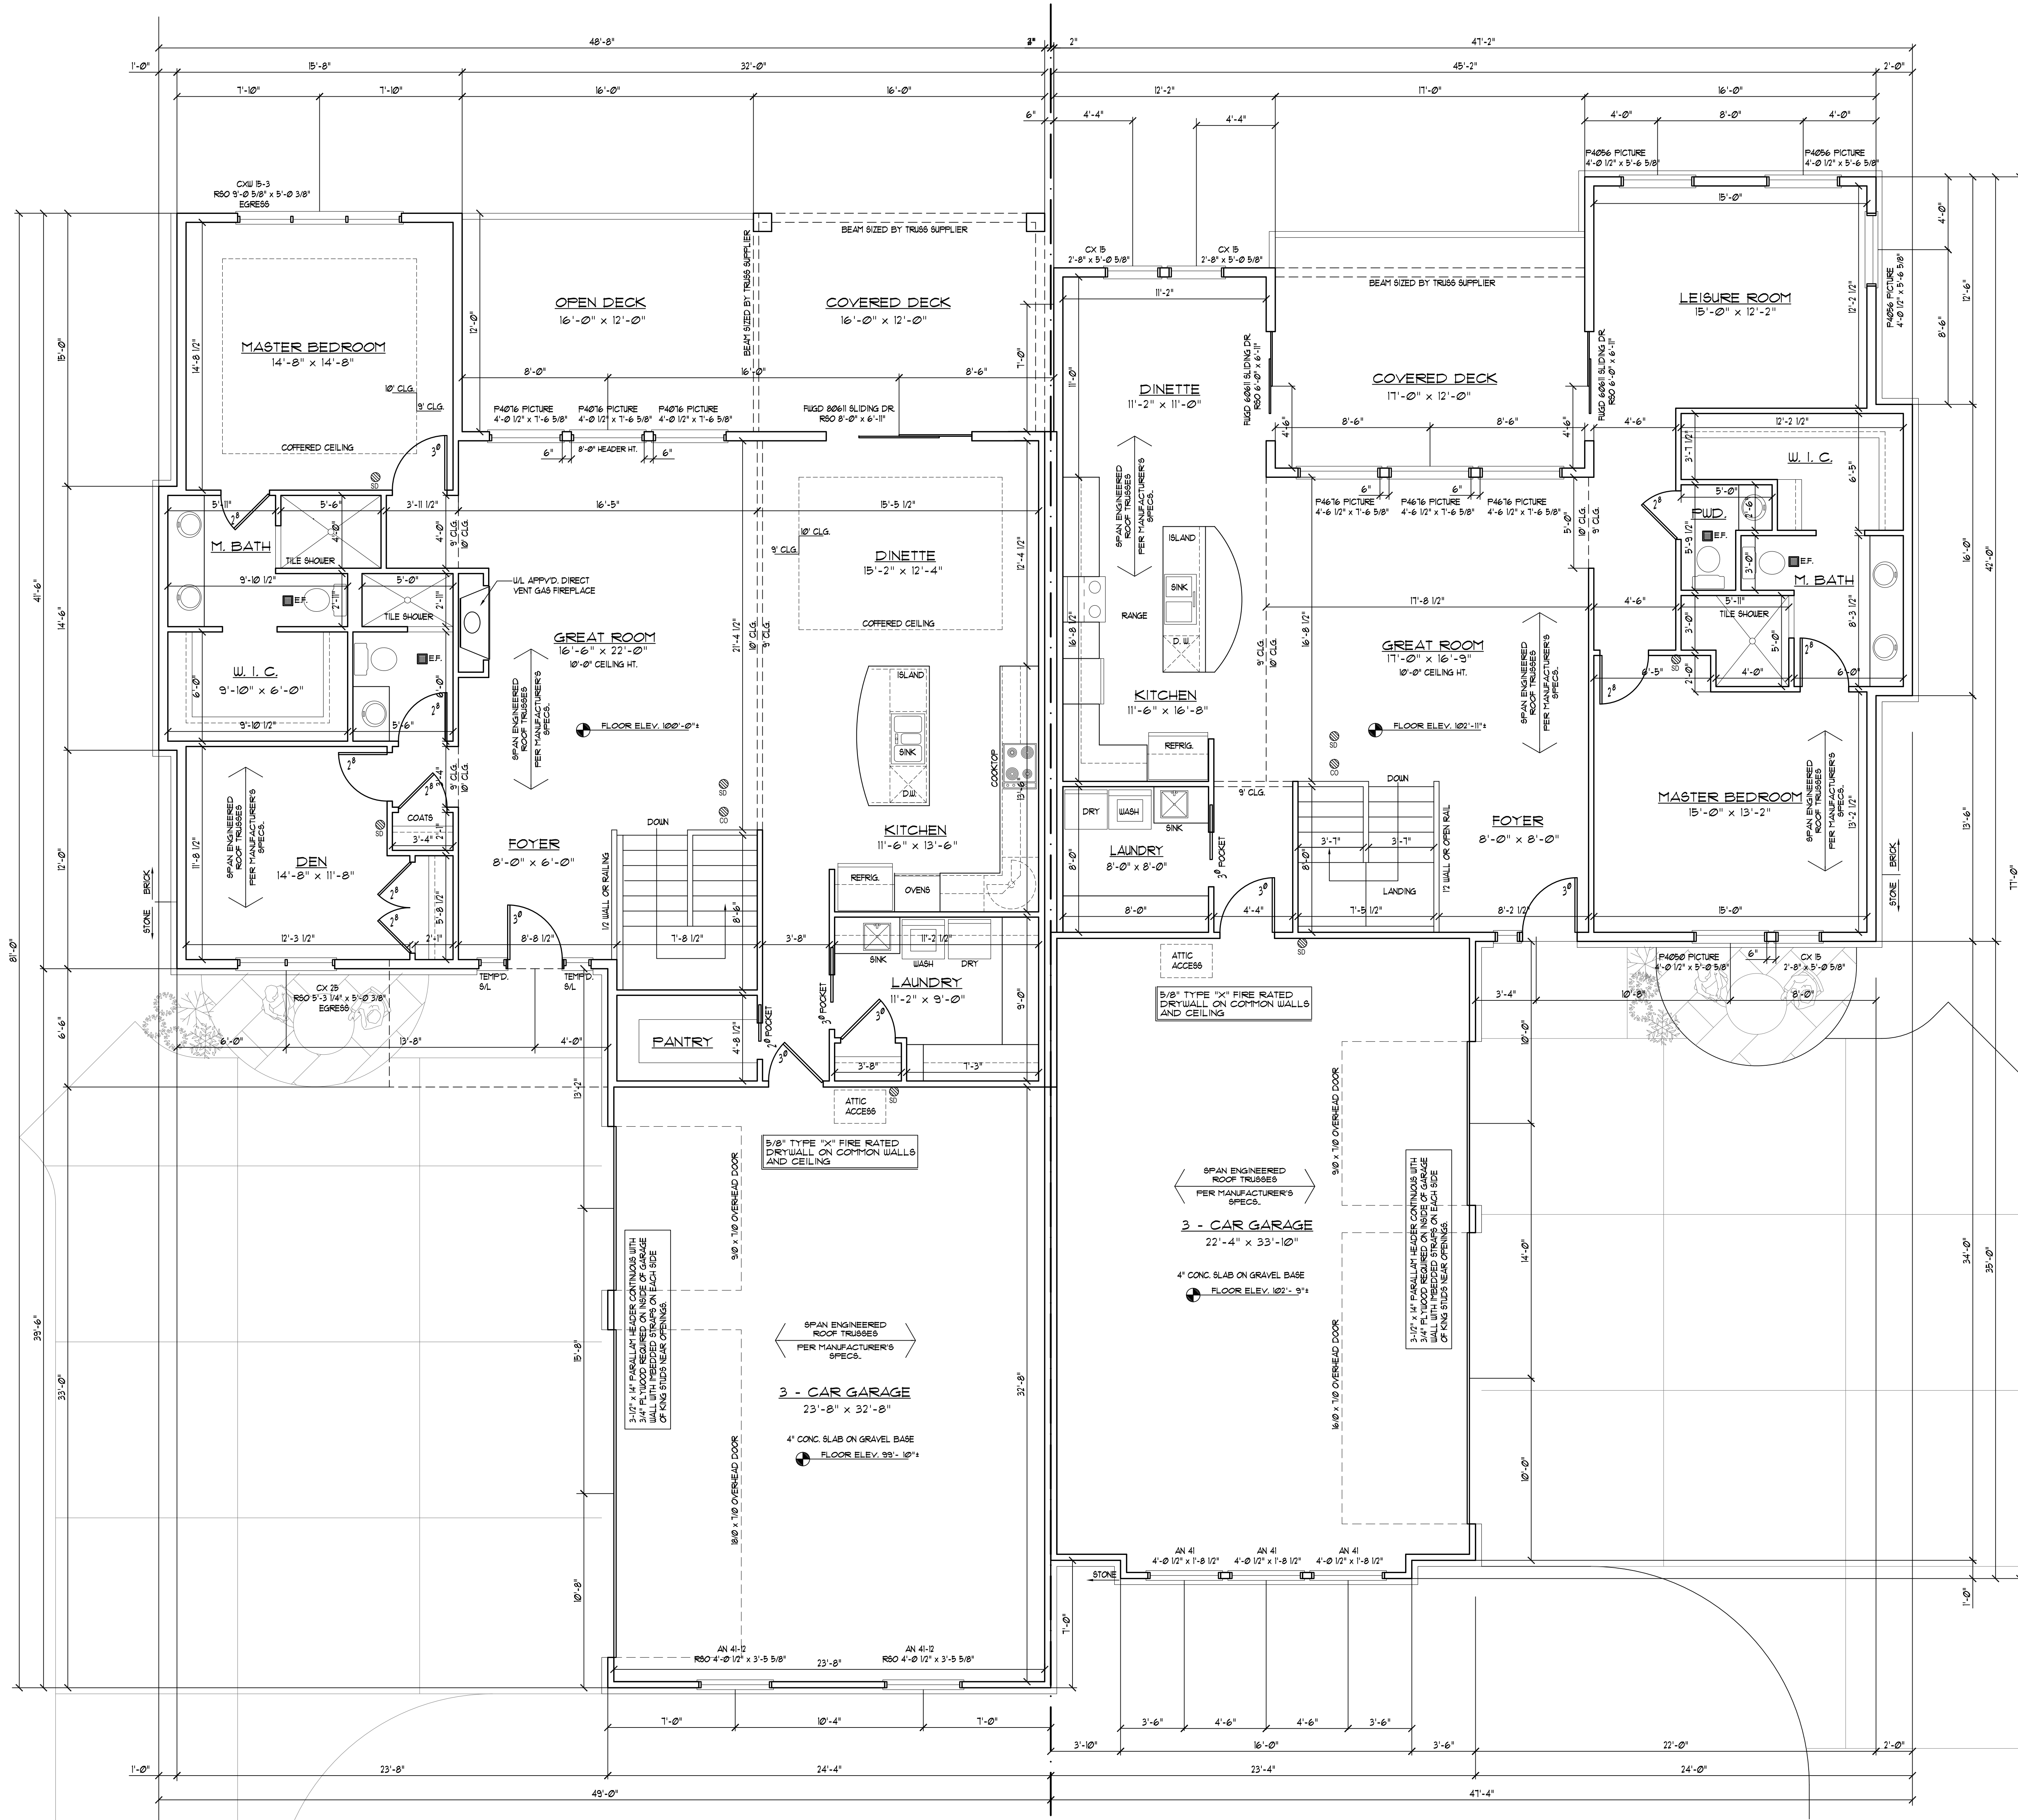

MAIN LEVEL FLOOR PLAN LOT-3
SCALE: 1/4" = 1' - 0"
1821 SQ. FT.

MAIN LEVEL FLOOR PLAN LOT-4
SCALE: 1/4" = 1' - 0"
1652 SQ. FT.

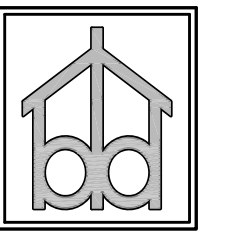

Blue Line Design Inc.
Custom Residential Design & Drafting

5950 Vandervoort Drive
Lincoln, Nebraska
Off: 402-323-8441 Fax: 402-323-8442

Heritage Builders

Block 3 Lots 3 & 4
Fallbrook 33rd Addition
Heritage Falls Townhomes

DATE:	REVISIONS
PROJECT:	REVISED:
APPROVED BY:	11-15-2016

A

2

PERMIT SET: 8-30-2016